

camerastudio

STUDIO 1,2,3 & 4

LAYOUT & 3D


APRIL 2022

camerastudio


COURTYARD STUDIO 1,2,3 & 4 GROUND FLOOR LAYOUT

0 1 2 3m


A4 @ 1/300

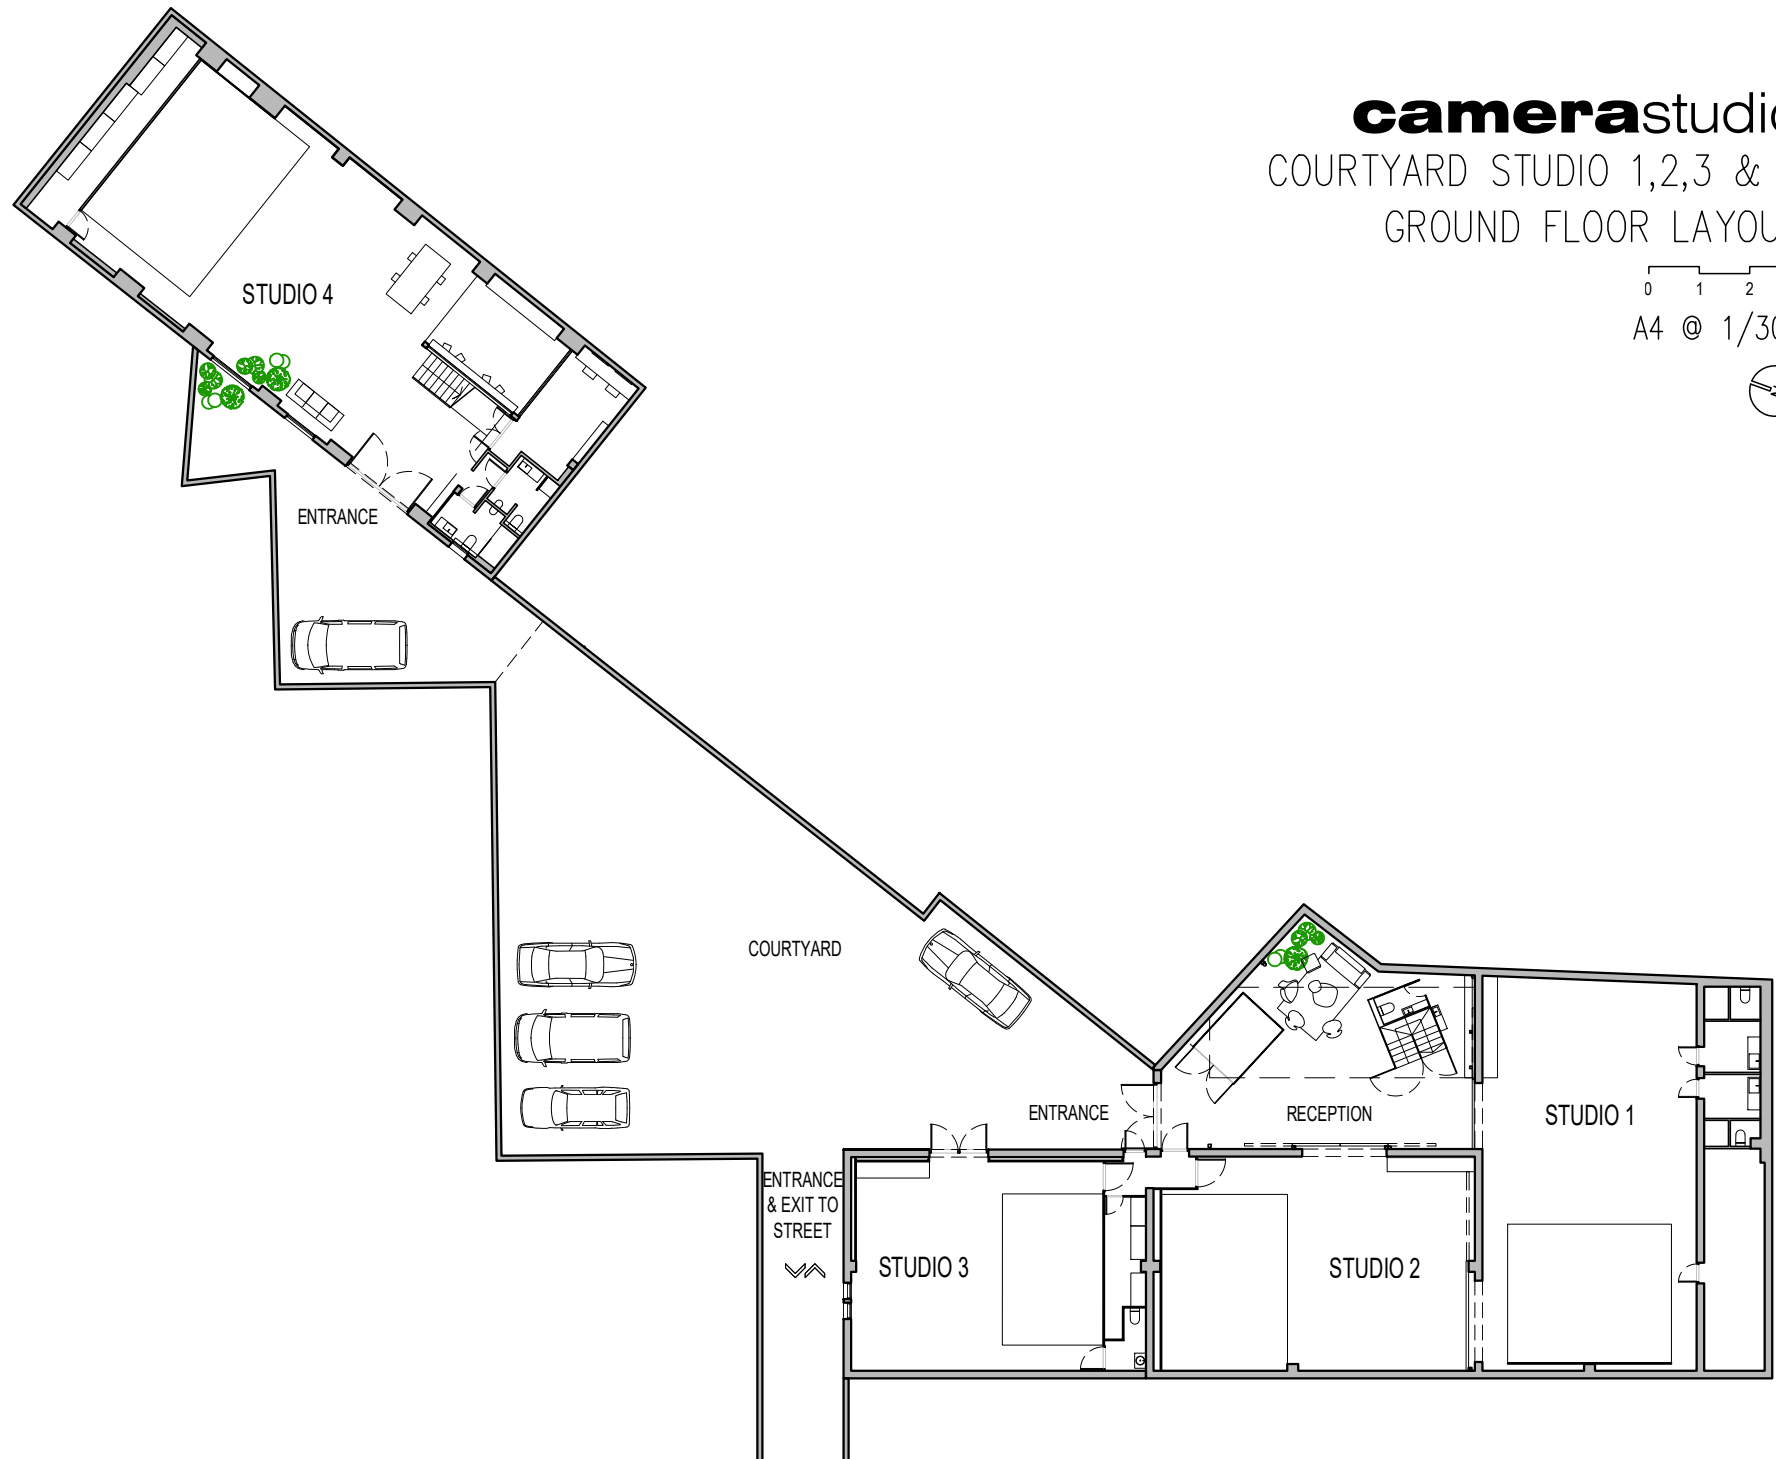

camerastudio
COURTYARD STUDIO 1,2,3 & 4
3D MODEL

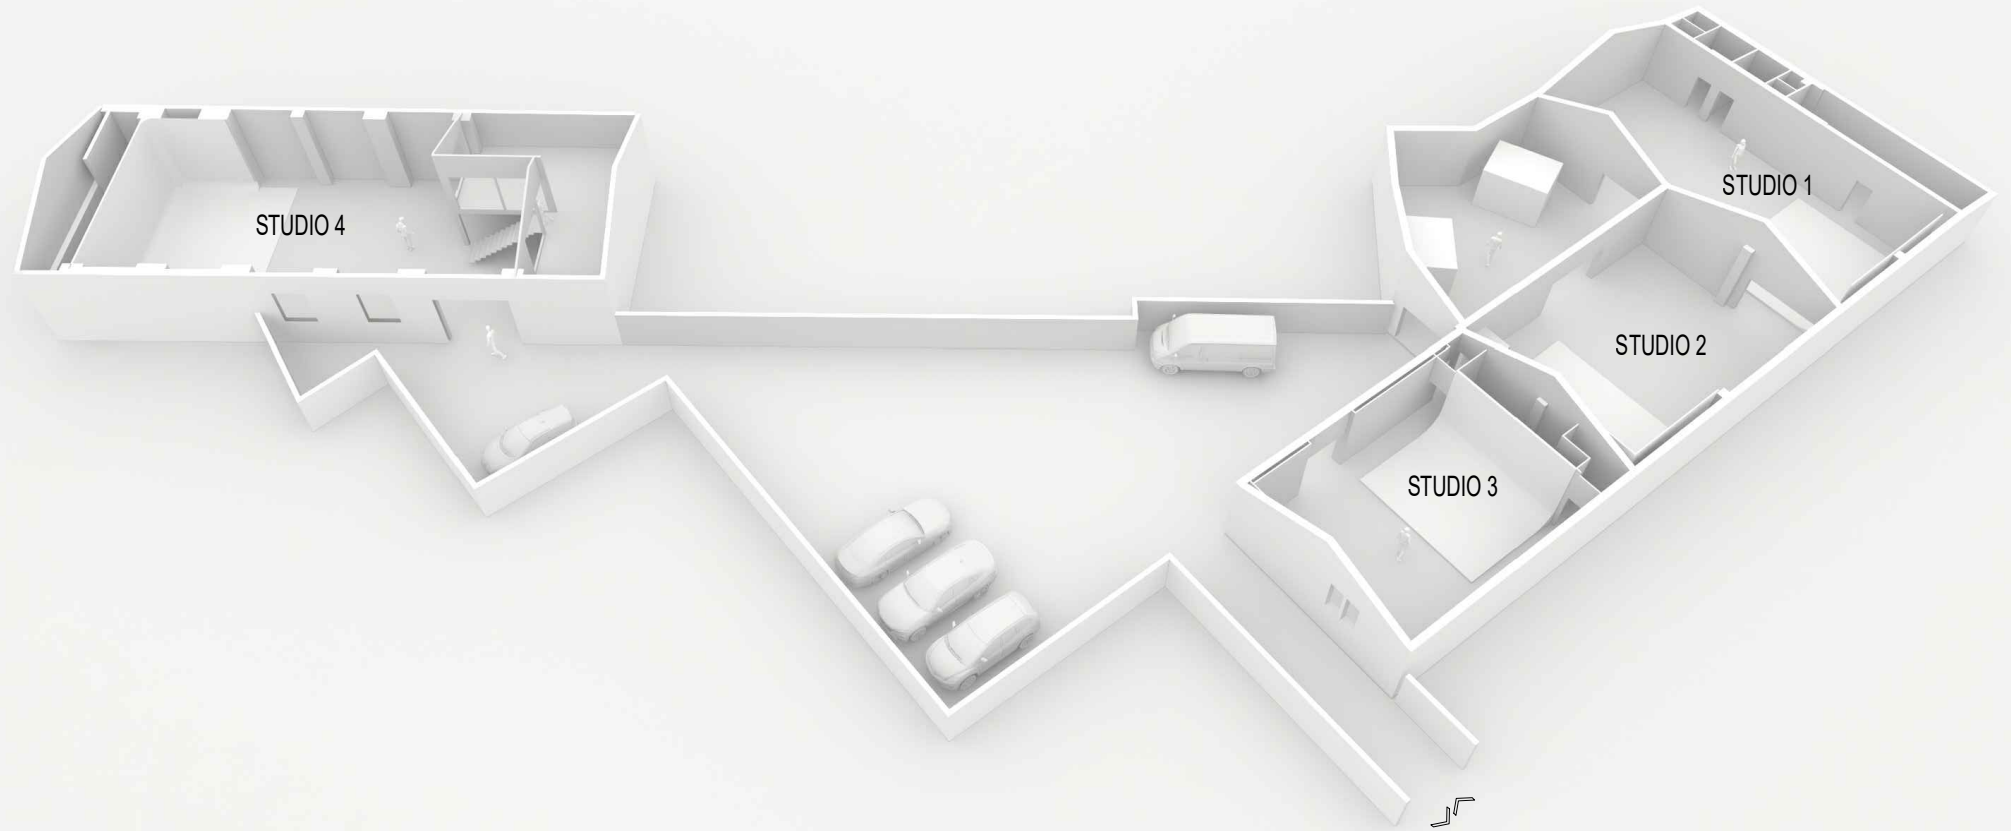




camerastudio
COURTYARD STUDIO 1,2,3 & 4
3D MODEL

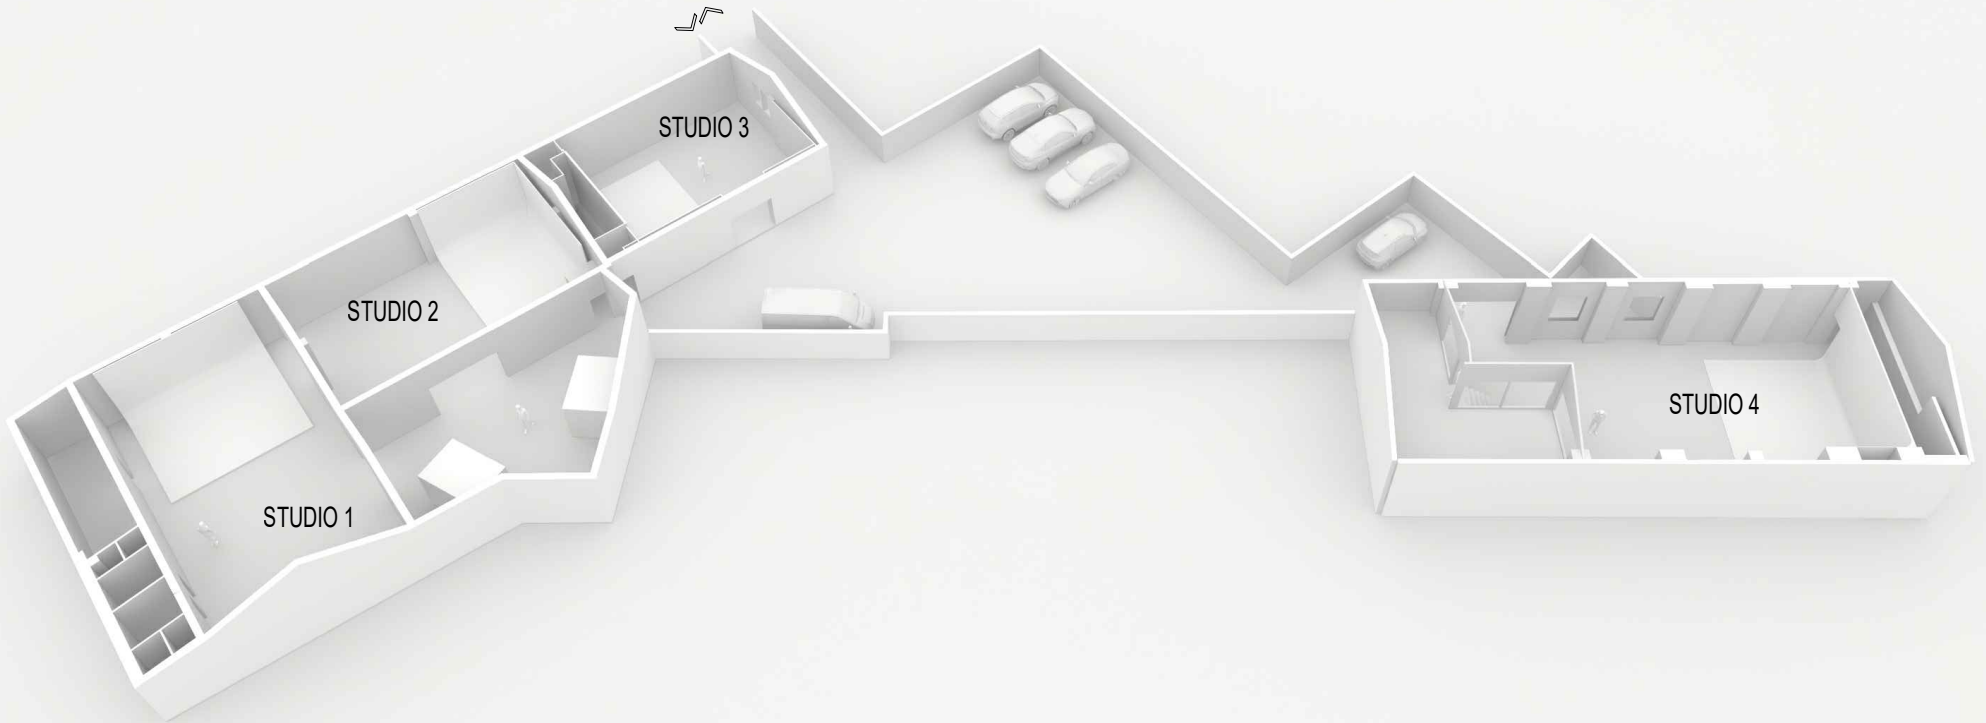

camerastudio

STUDIO 1, 2 & 3

LAYOUT & 3D

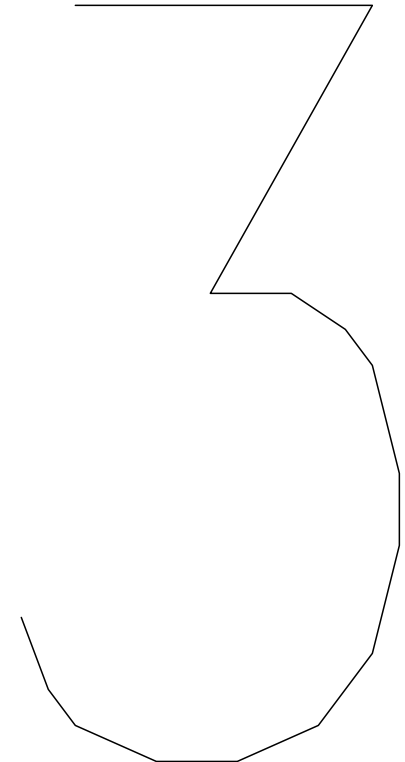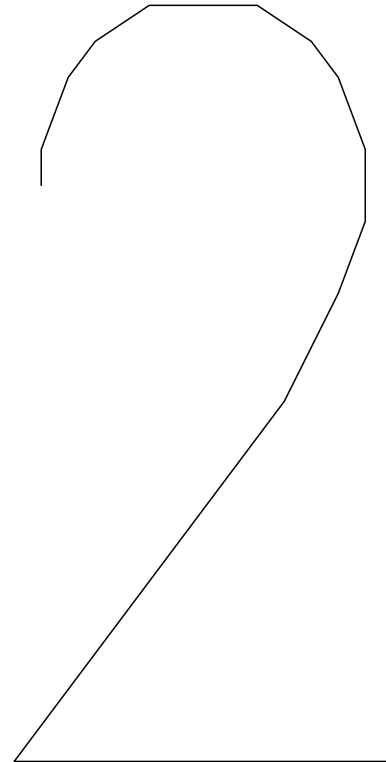 


APRIL 2022

camerastudio

STUDIO 1, 2 & 3 GROUND FLOOR LAYOUT

0 1 2 3m

A4 @ 1/300

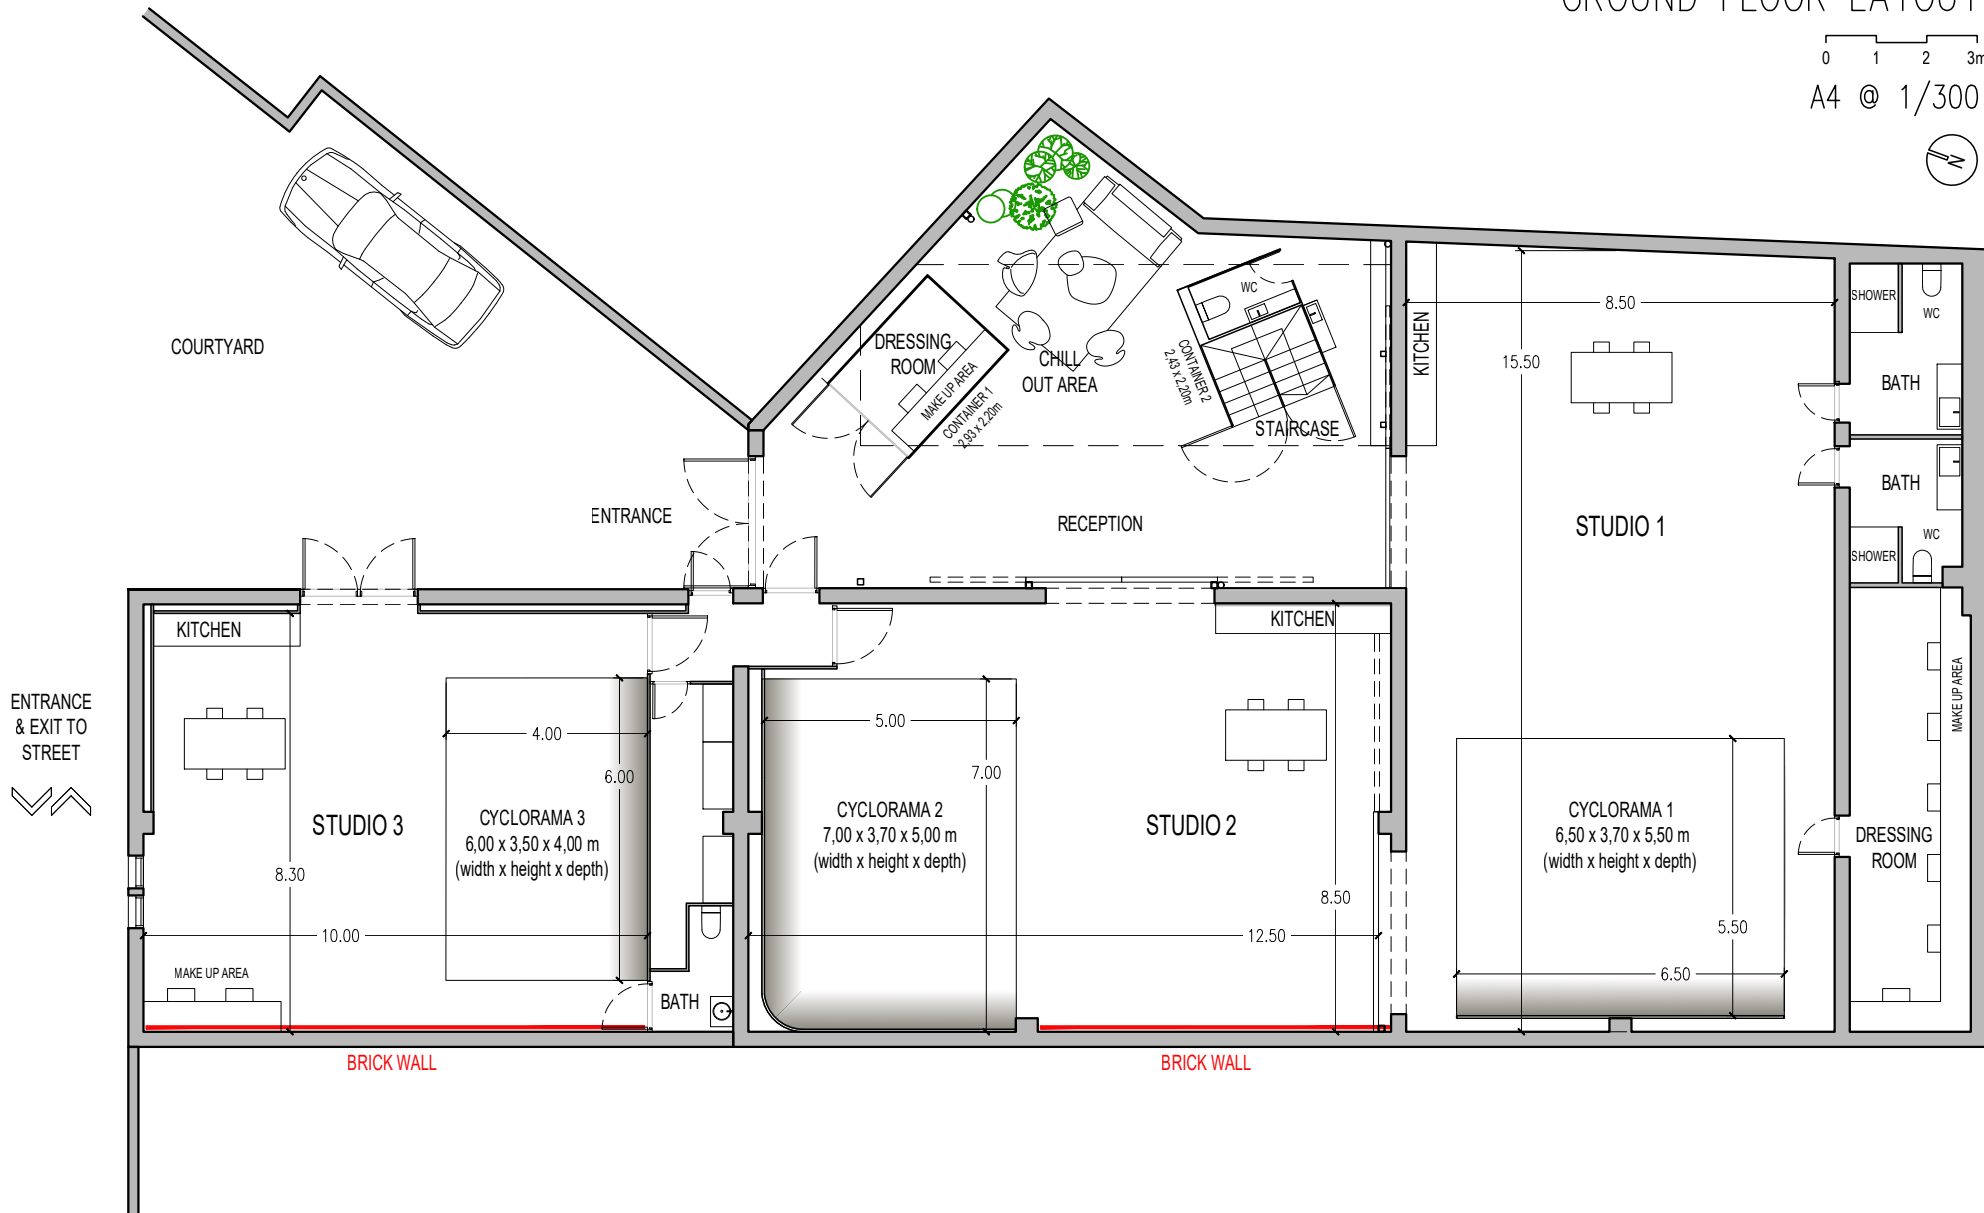

camerastudio

STUDIO 1, 2 & 3 UPPER FLOOR LAYOUT

0 1 2 3m

A4 @ 1/300





camerastudio

STUDIO 1, 2 & 3


SECTIONS

0 1 2 3m


A4 @ 1/300

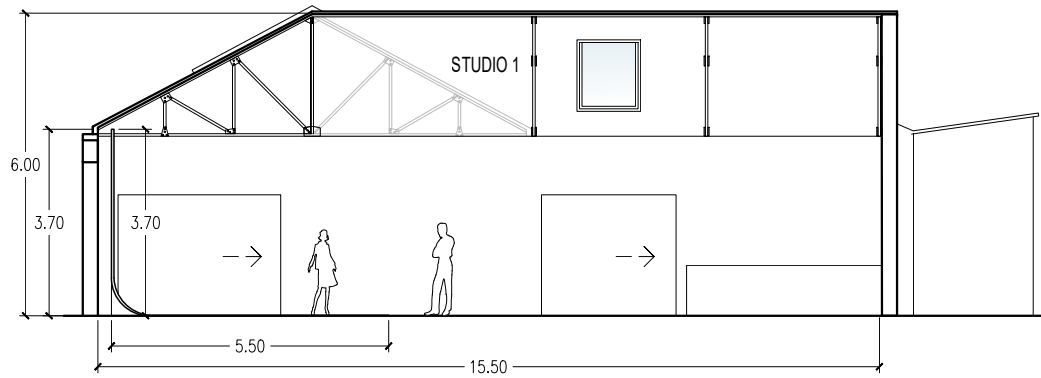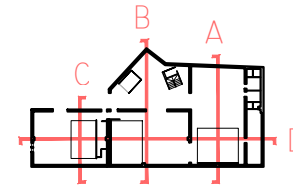


SECTION A | STUDIO 1

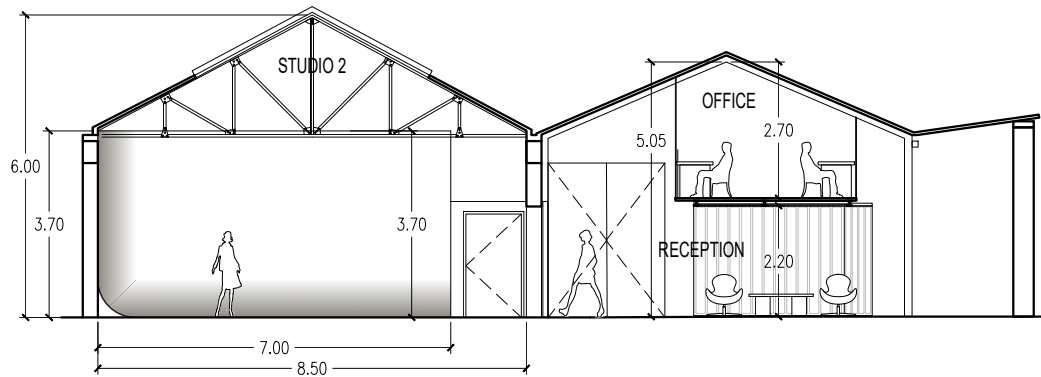

SECTION B | STUDIO 2 & RECEPTION

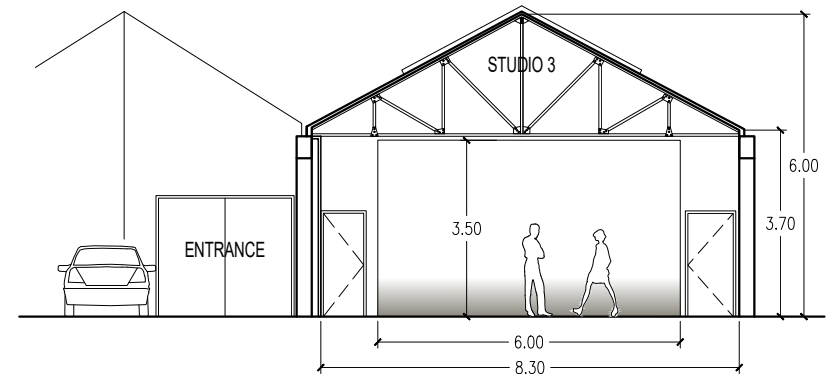

SECTION C | STUDIO 3


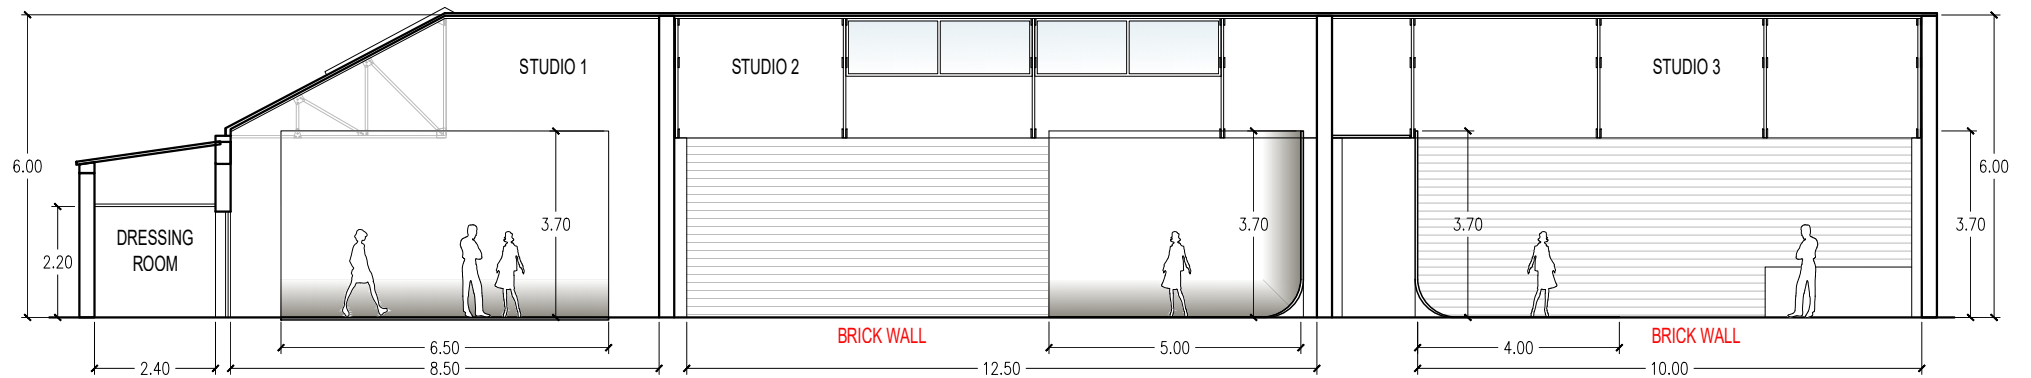


SECTION D | STUDIO 1, 2 & 3

camerastudio


STUDIO 1, 2 & 3

3D MODEL

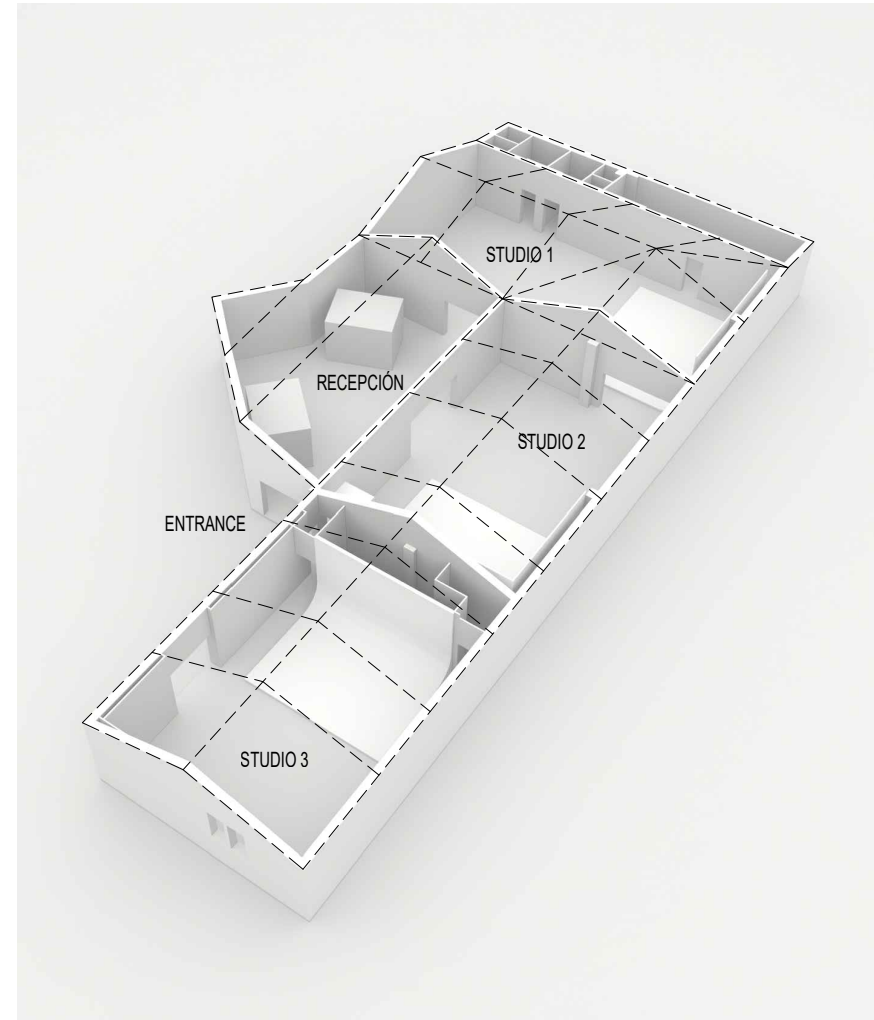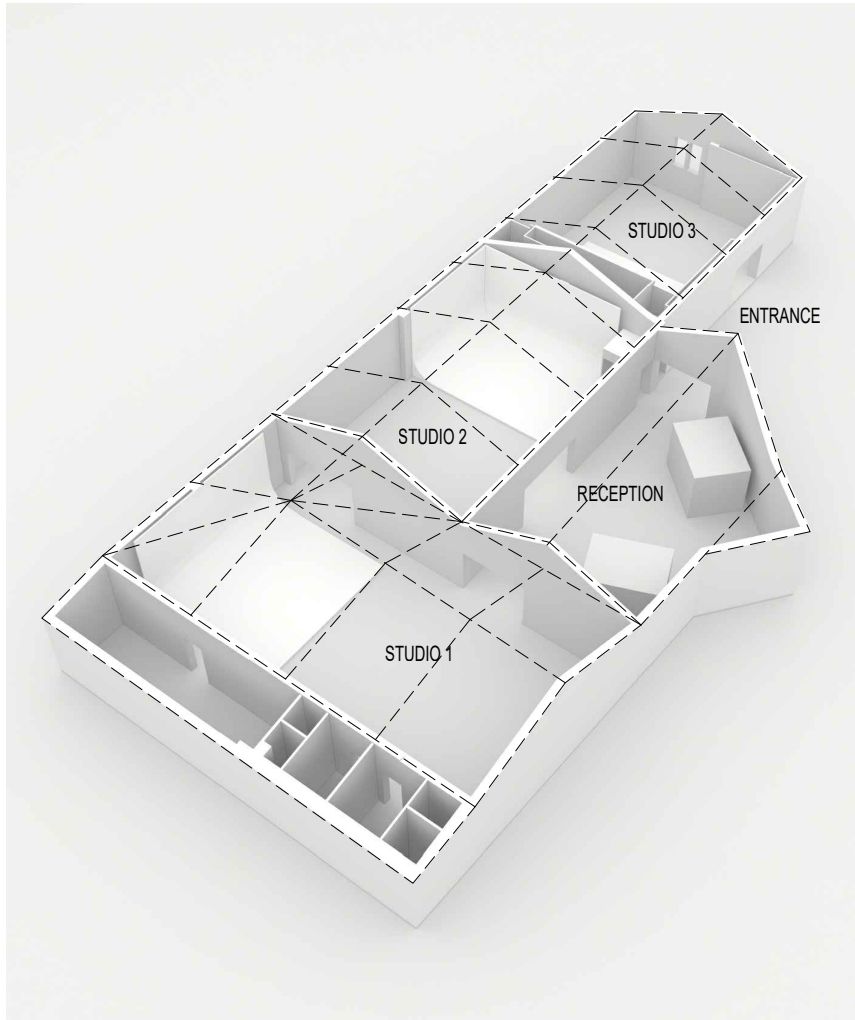

camerastudio

STUDIO 4
LAYOUT & 3D

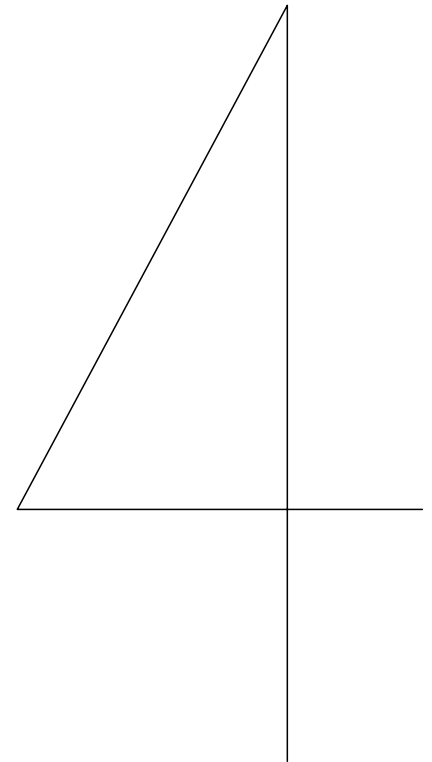


APRIL 2022

camerastudio

STUDIO 4 GROUND FLOOR LAYOUT

0 1 2 3m

A4 @ 1/300

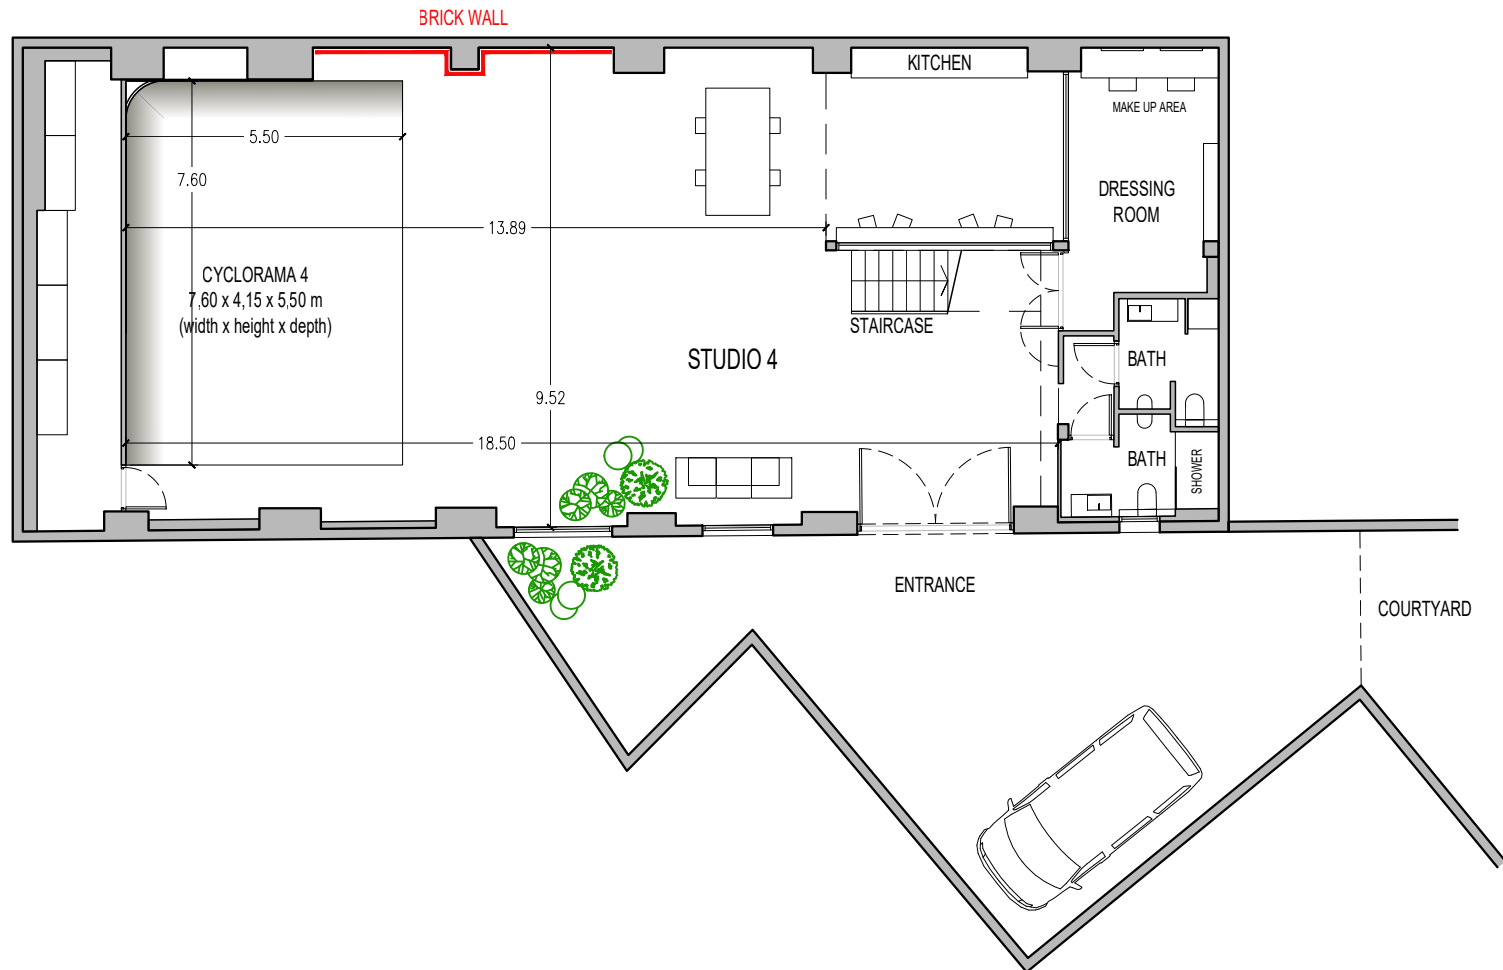

camerastudio

STUDIO 4 UPPER FLOOR LAYOUT

0 1 2 3m


A4 @ 1/300





camerastudio

STUDIO 4 SECTIONS


0 1 2 3m
A4 @ 1/300

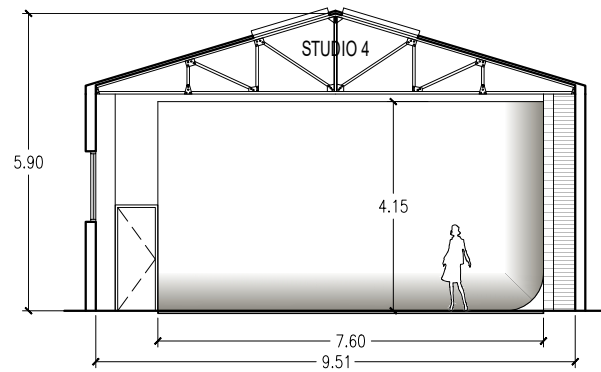

SECTION A | STUDIO 4

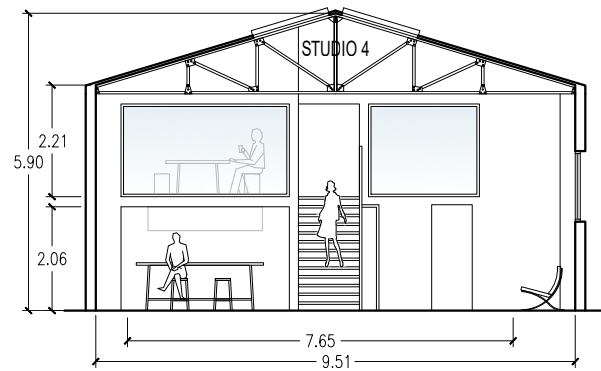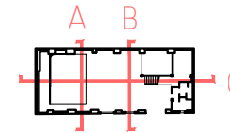

SECTION B | STUDIO 4

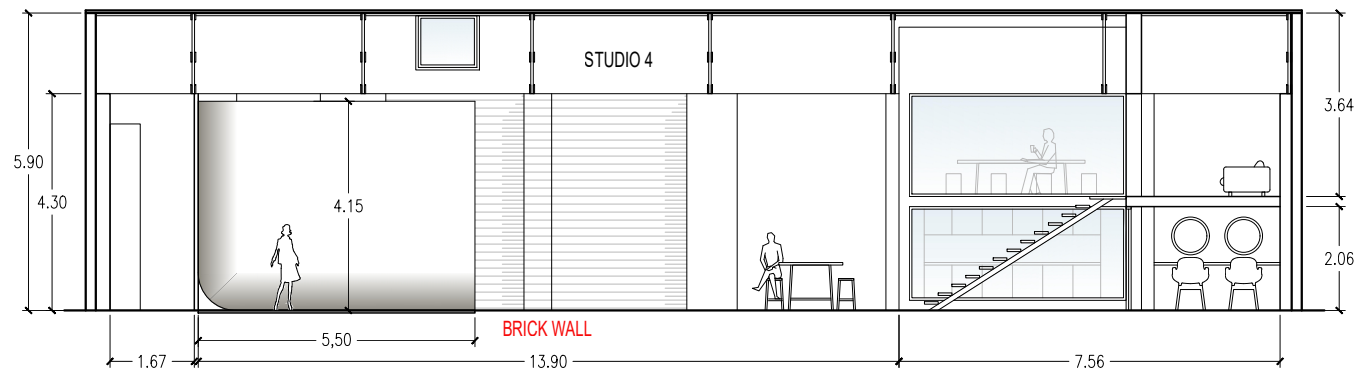

SECTION C | STUDIO 4

camerastudio

STUDIO 4

3D MODEL

